





NOTES:
DIMENSIONS NOT TO BE SCALED FROM THIS
DRAWING. CONTRACTORS TO NOTIFY
ARCHITECTS OF SITE VARIATIONS
AFFECTING INFORMATION ON THIS
DRAWING. THIS DRAWING IS COPYRIGHT OF
GLENN HOWELLS ARCHITECTS.

- KEY
- Site Boundary
 - Land Transfer Area 1
 - School Catchment Area
 - School Site Boundary

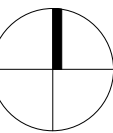

Date	Rev	By	Details
28.10.19	-	SC	Drawing Issued

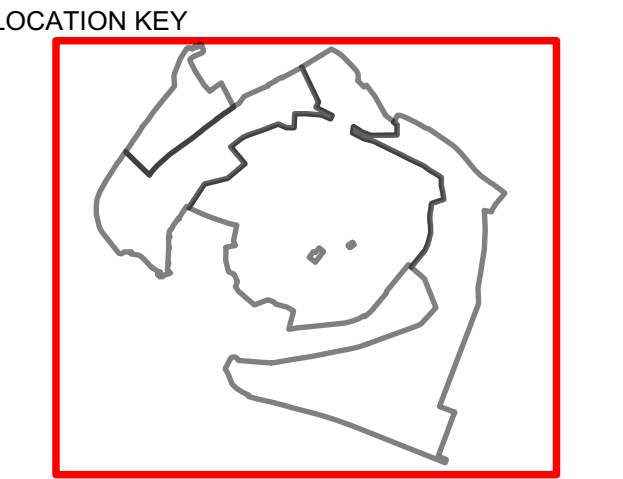

INFORMATION		
GLENN HOWELLS ARCHITECTS 321 Bradford St, Birmingham, B5 6ET Tel. 0121 666 7640 F. 0121 666 7641 mail@glennhowells.co.uk		
Project Graven Hill Redevelopment of MOD Bicester		
Client Graven Hill Village Development Company Limited		
Drawing Title Proposed Masterplan - School Catchment Area		
Date 28.10.19	Scale 1:5000@A1 1:10000@A3	Checked SC
Project Ref. 1982	Drawing No. A-L-015	Revision -